


1 FRONT ELEVATION

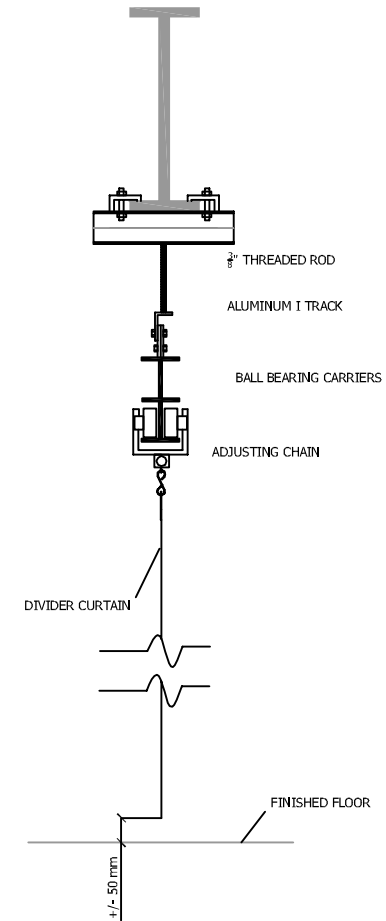

2 TRACK DETAIL

NOTES:

- MANUAL OPERATION
- STORAGE TRACK INCLUDED
- 18 OZ VINYL, 9 OZ MESH
- VINYL & MESH ARE ROT, MILDEW & FUNGUS RESISTANT
- VINYL & MESH ARE FIRE RETARDANT

VINYL COLOUR OPTIONS:

- WHITE, RED, YELLOW, DARK BLUE, MARINE BLUE, MAROON, BEIGE, GREY, BLACK, FOREST GREEN, ORANGE

MESH COLOUR OPTIONS:

- WHITE, RED, YELLOW, GREY, BLACK

GENERAL NOTES:

1. WORK PROVIDED BY OTHERS:
 - 1.1. BACKING AND BLOCKING TO WALLS AND/OR CEILING STRUCTURE
 - 1.2. ADEQUATE STRUCTURAL SUPPORT (ROOF STRUCTURE)
 - 1.3. ALL OBJECTS SHOWN (ON THIS DRAWING) AS GREY LINES
2. ARCHITECT & GENERAL CONTRACTOR SHALL COORDINATE LOCATION OF CURTAIN WITH LOCATIONS OF MECHANICAL & ELECTRICAL EQUIPMENT, & ALL OTHER EQUIPMENT POTENTIALLY SUBJECT TO INTERFERENCE WITH CURTAIN
3. HANGING WEIGHT IS APPROXIMATELY 2.4 KG/M²
4. HEIGHT, LOCATIONS, & TYPE OF STRUCTURAL SUPPORTS SHALL BE VERIFIED ON SITE

PRODUCT:

F3000 WALK DRAW DIVIDER CURTAIN

DRAWN BY: P. STRAZZABOSCO

SCALE: N.T.S.

DATE:

JOB #:

REV #	DATE:	DESCRIPTION:

PROJECT:

PROJECT NAME

FORUM
Athletic Products Inc

1-7517 Bren Road Mississauga, ON L4T 3V4

SHEET No:

WDDC - 1